



2-1/2" WOODGRIP SCREW WITH EPDM WASHER ATTACHED EVERY OTHER HIGH RIB

NOTE: IT IS RECCOMENDED TO USE 6" WIDE PEEL & SEAL SEALANT DOWN HIP SHEETS TO ENSURE WATER TIGHTNESS. (MUST BE FORMED TO ROOF WHEN APPLYING. DO NOT STRETCH.)

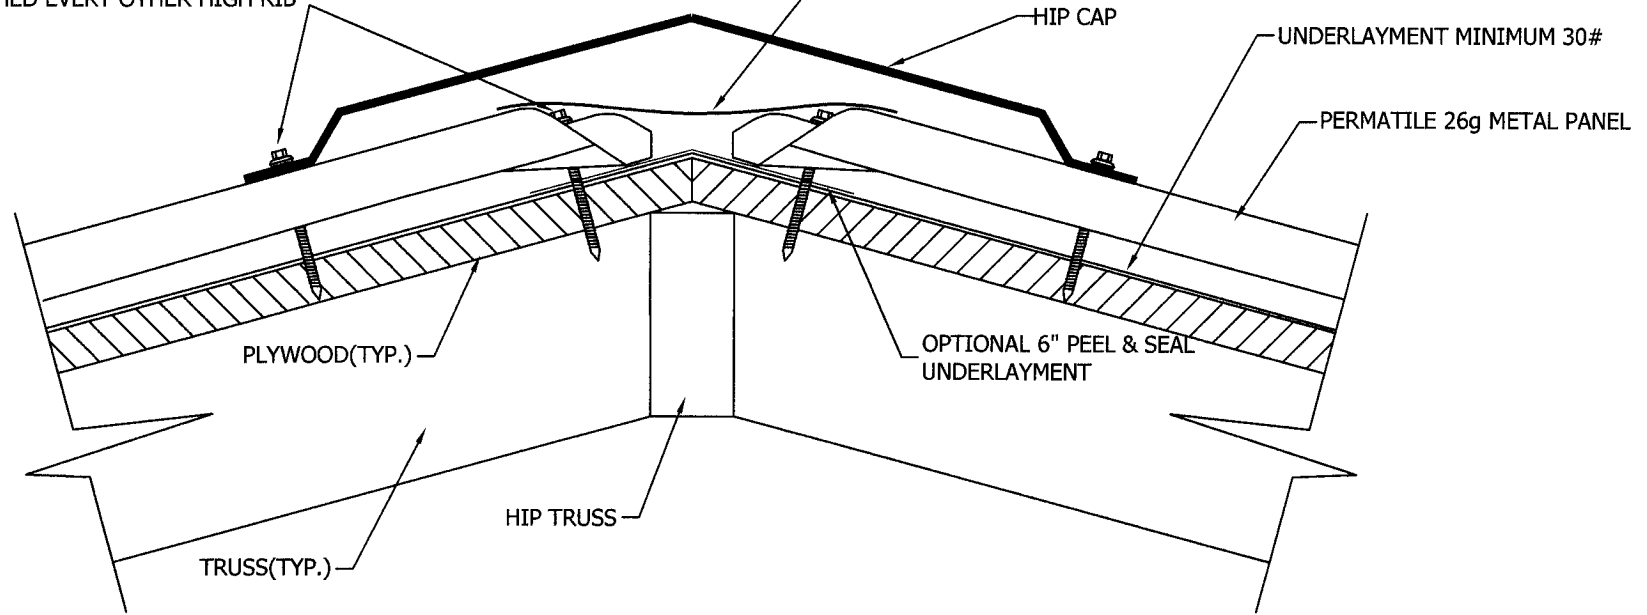

5 BREAK HIP CAP

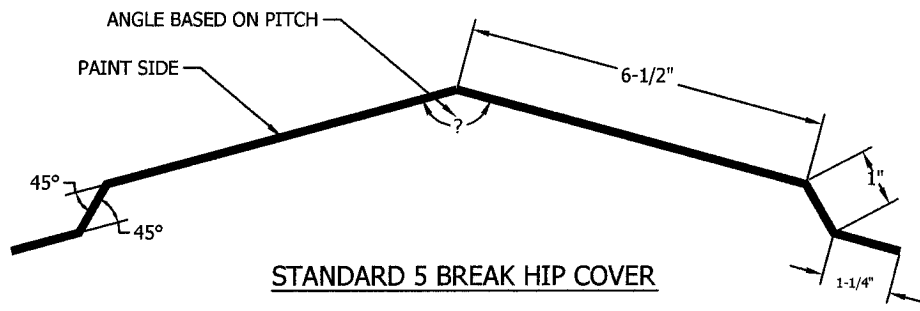

THIS PAGE CONTAINS GENERAL APPLICATION DETAILS - ACTUAL INSTALLATION MAY REQUIRE ADDITIONAL ITEMS BASED ON GOOD ROOFING PRACTICES.

| |
|---|
| PERMATILE ROOFING A Division of Advanced Aluminum |
| DESCRIPTION: 5 BREAK HIP COVER DETAIL |
| STYLE: FOR USE ON PLYWOOD DECKING |
| FILE: PT5BRKHIP-01 |